


ELEVATION A-A :  
SCALE 1:200

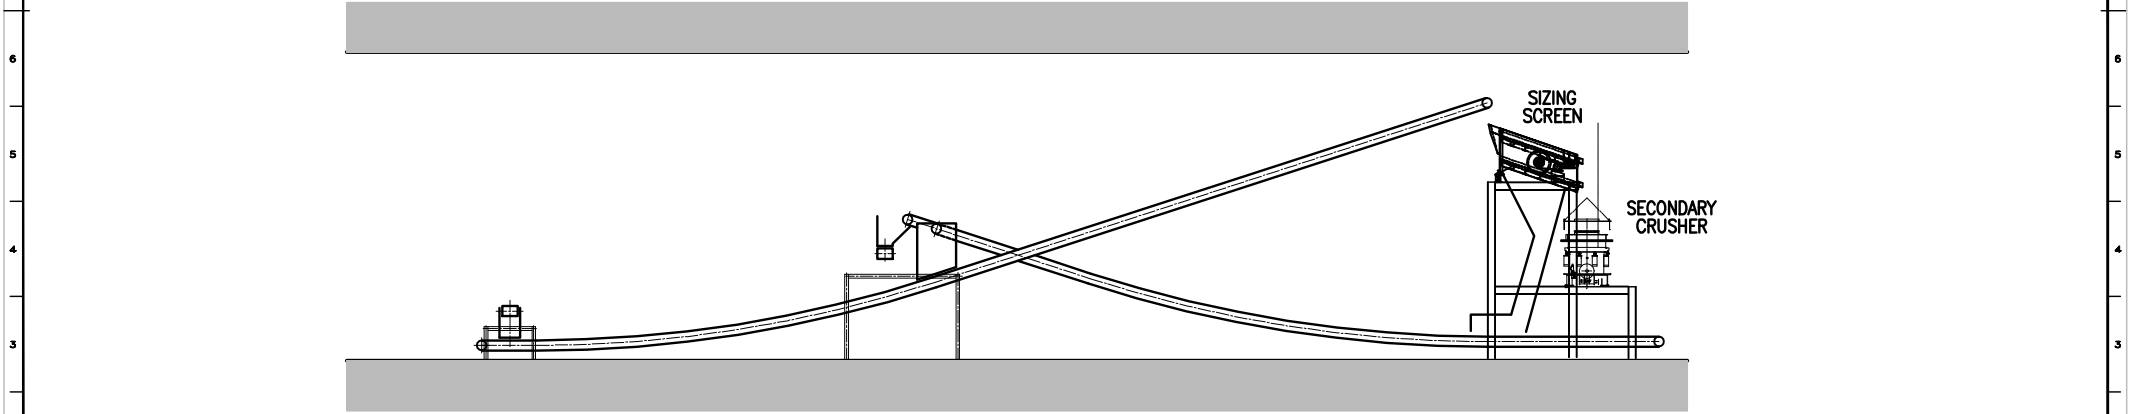

ELEVATION B-B :  
SCALE 1:200

EXCEPT WHERE OTHERWISE STATED - ALL DIMENSIONS IN MILLIMETRES

REFERENCES	INITIALS	QUALIFICATIONS	REV.	DATE	REVISIONS	DRAWN	CHK'D	DESIGN APP'D	PROJ. APP'D
		AW	B.E. (CHEMICAL), B.Com (FINANCE)	A	30.06.09	ISSUED FOR INCLUSION IN E.D.	MH	MAH	MAH
	MAH	Pr.Tech.Eng							
	MH	Dip.SA							

This drawing and the design thereon are COPYRIGHT and the property of GBM MINERALS ENGINEERING CONSULTANTS Ltd. and shall not be used, copied, communicated or disclosed in whole or in part, except in accordance with a contract licence or agreement in writing with GBM MINERALS ENGINEERING CONSULTANTS Ltd.

© GBM MINERALS ENGINEERING CONSULTANTS Ltd. 2007

THIS IS A C.A.D. PRODUCED DRAWING - ALL MODIFICATIONS MUST BE CARRIED OUT USING THE C.A.D. SYSTEM

CLIENT <b>ANGUS &amp; ROSS</b>			
PROJECT No. <b>0381</b>	PROJECT TITLE <b>NALUNAQ GOLD MINE</b>		
DRAWING TITLE <b>ELEVATIONS A-A &amp; B-B</b>			
GBM MINERALS ENGINEERING CONSULTANTS LTD. REGAL HOUSE, 70 LONDON ROAD, TWICKENHAM MIDDLESEX TW1 3QS, ENGLAND.			SCALE : <b>REV. A</b>



PROJ.	AREA	DISC.	SEQ.
0381	G01	G	002